


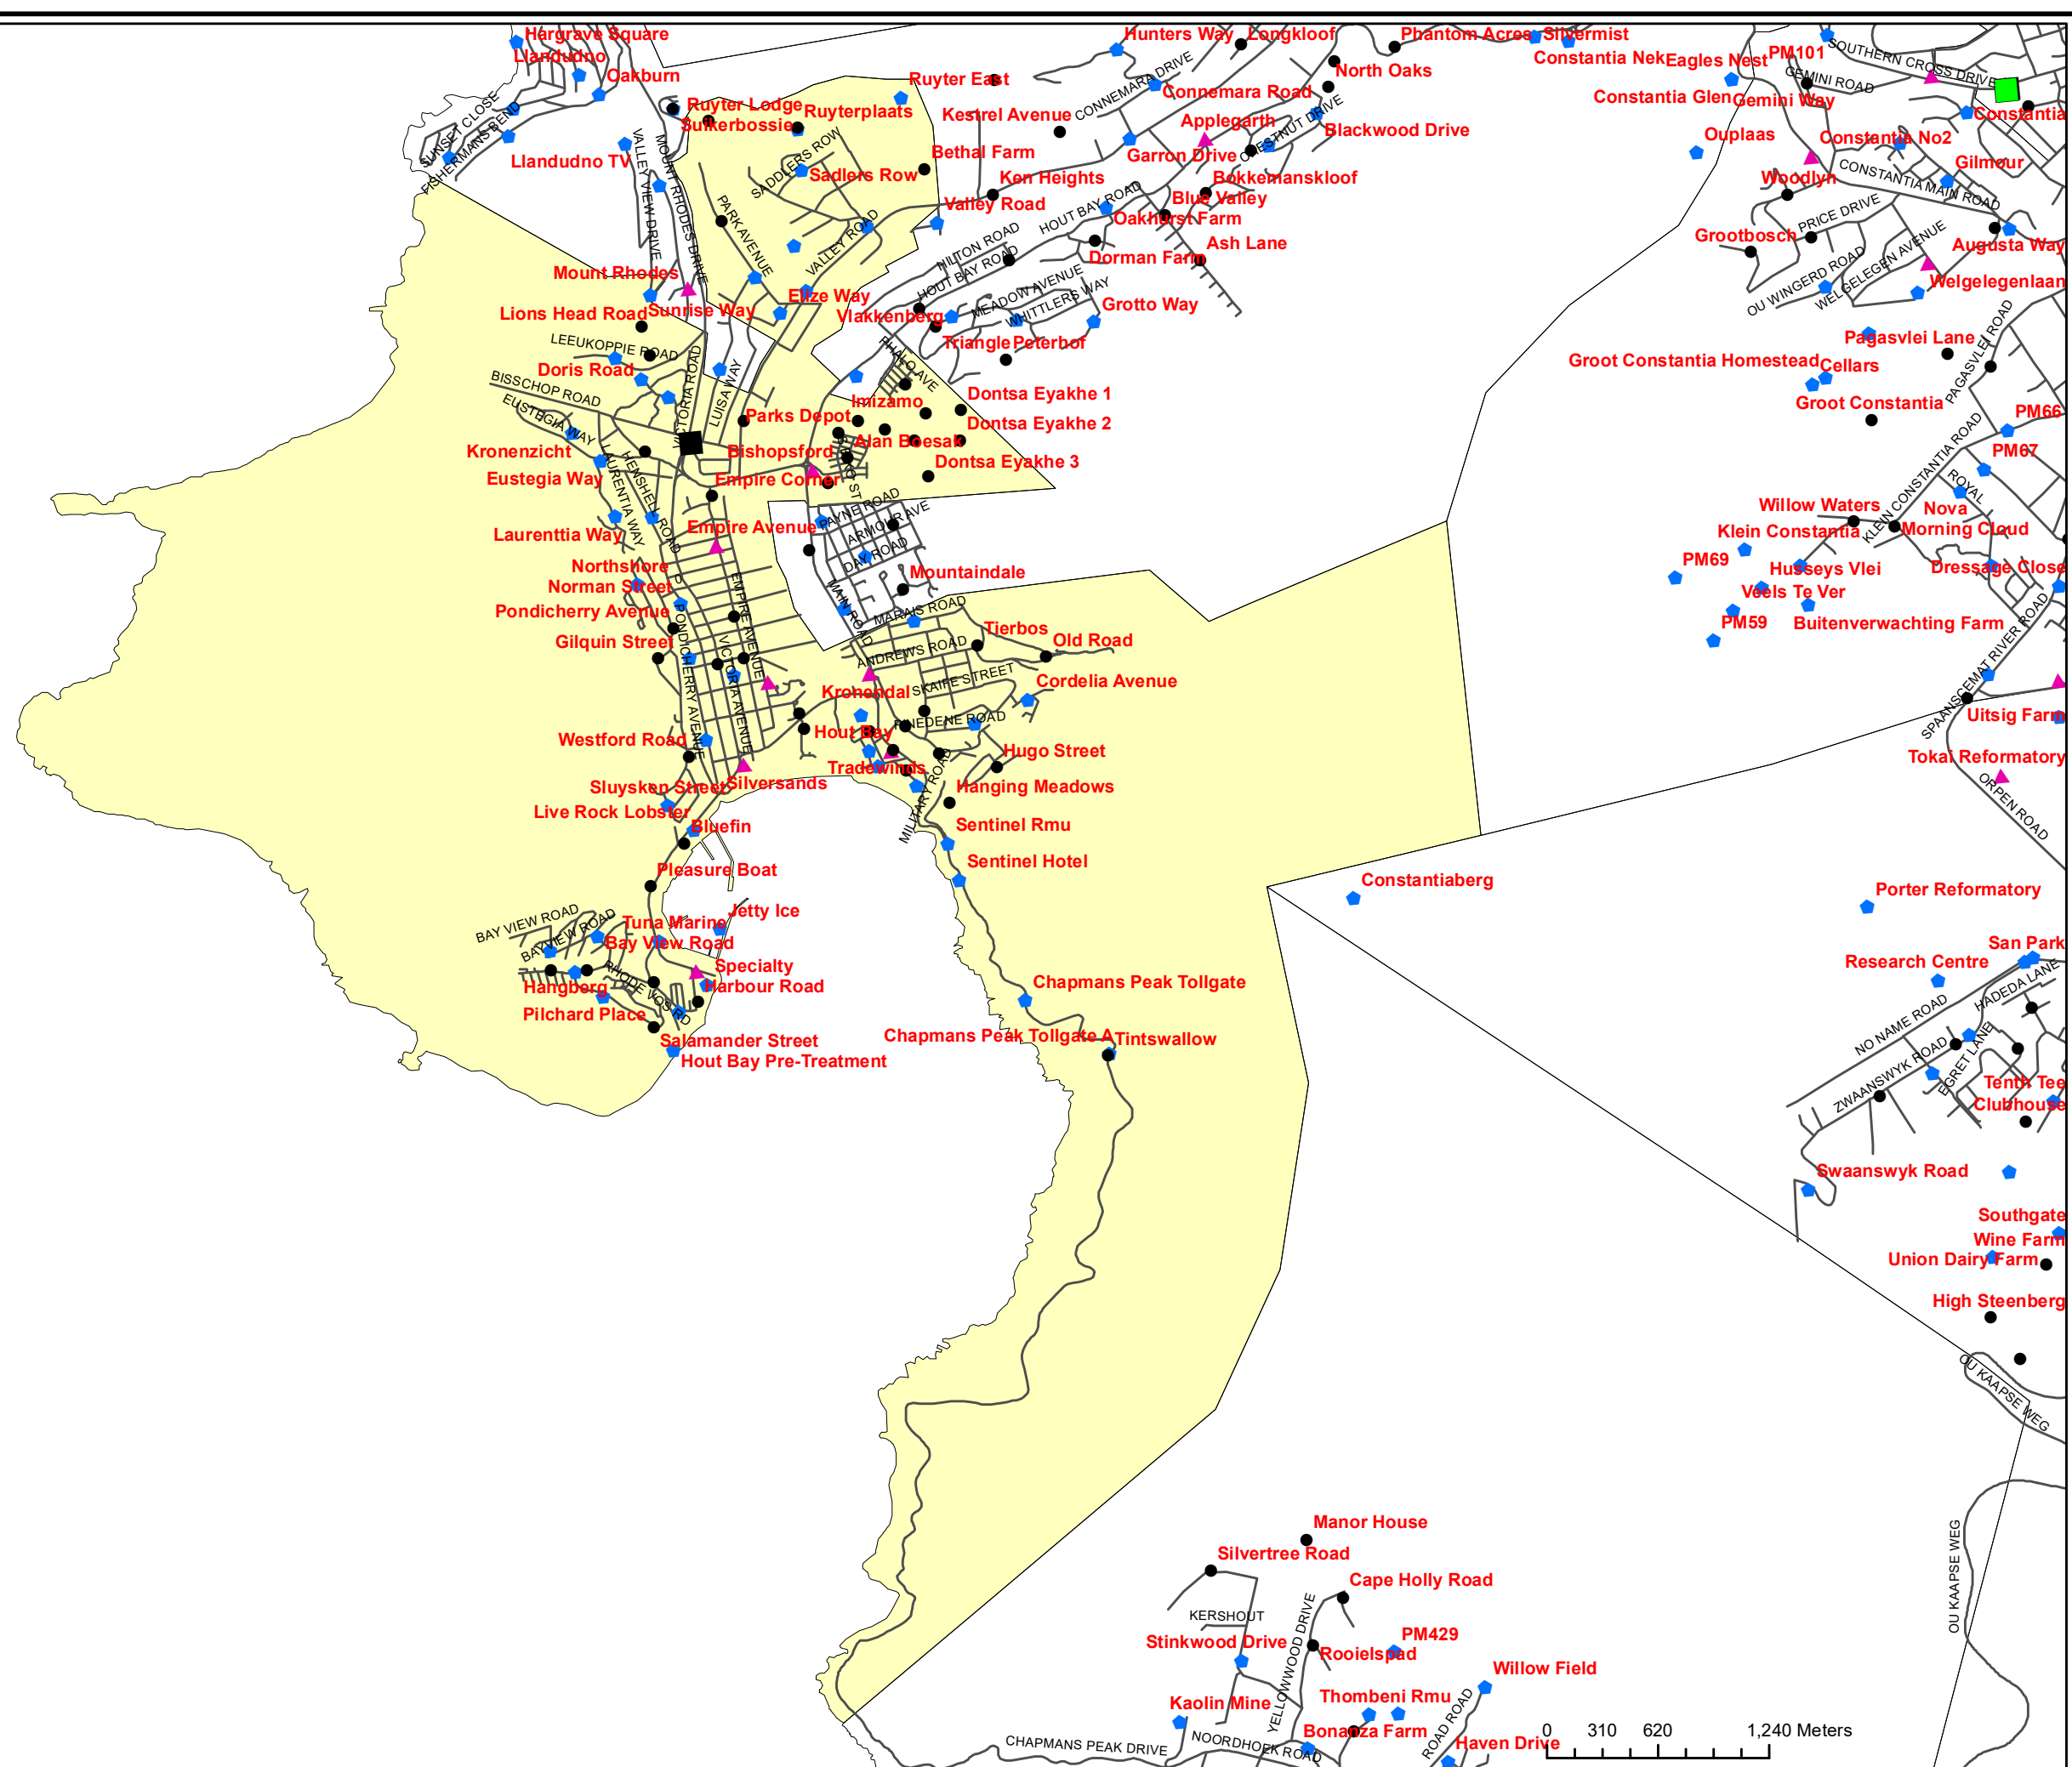

Legend

-  Switching Substation
-  Main Substation
-  Primary Substation
-  Secondary Substation
-  Mini Substation



NOTES



CITY OF CAPE TOWN

03 October 2023

DRAWN:
M.POSTINGS

DESIGN:
A van ZYL

SCALE:
1:36,000

ELECTRICITY SERVICES PLAN

**BISSCHOP ROAD 2
(LHS)**

